


Sheyenne Street: 13th Avenue to 19th Avenue

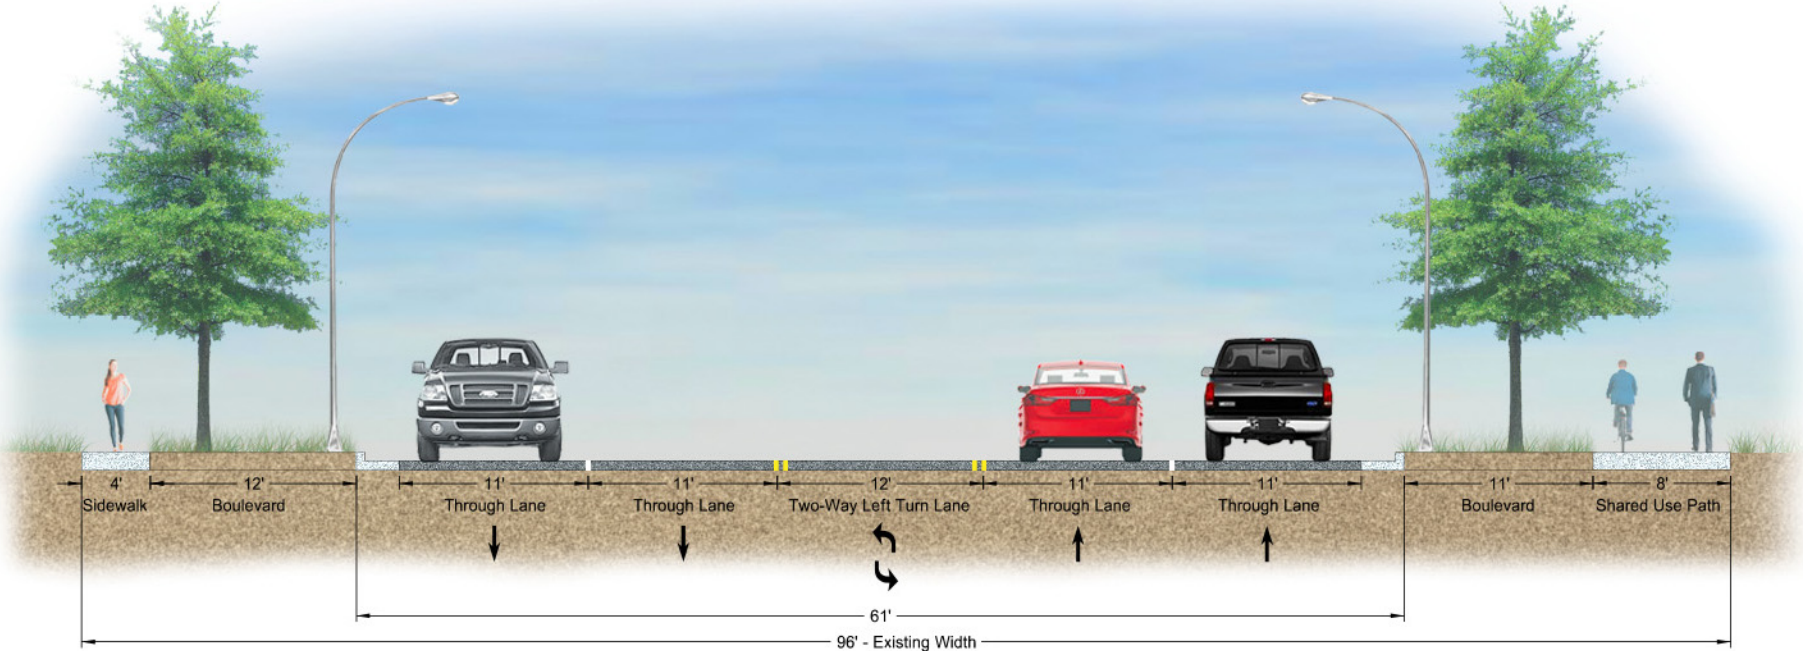

Five-Lane Section